



SECTION OF SIDE/ STREET BOUNDARY WALL

SCALE 1:50



220MM BRICK WALL 535MM HIGH

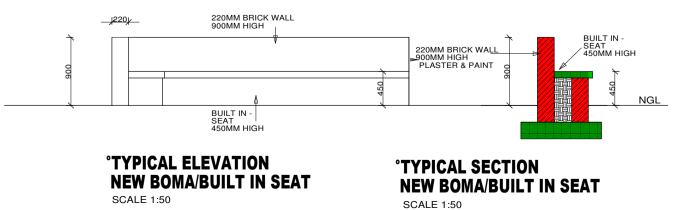

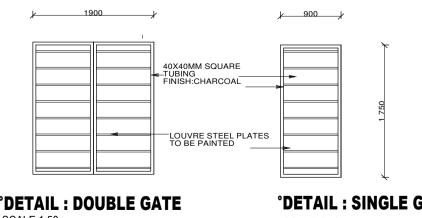

°DETAIL : DOUBLE GATE SCALE 1:50 ***DETAIL : SINGLE GATE** SCALE 1:50

ROJEC	— N	STAN OSTR	OUSI ND 65 EAM (82	54	_
NB	ARNARD	DEVELO	PMENT	PROJE	CISCO
IENT:	- A DNIA DD		DNAENT	, DDO 15	0.00
	082 577 9467	elmarie.h@	mweb.co.za	Pr.S.Ard	n.T - ST051
	archited	ctural &	: Interior	design	service

NATURAL STONE CLADDING

NOTE : FASCIA & BARGEBOARD TO BE INSTALLED AS INDICATED

FINAL PAINT COLOURS TO BE PROVIDED BY BUILDER AND APPROVED ON SITE BY ARCHITECT BEFORE PAINTING COMMENCES

BEIGE QUARTZITE MIX

ELEVATIONS & DETAILS	
date:	scale:
3/12/2021	AS SHOWN
drawn:	designed:
E.HAASBROEK	
checked/approved:	
E.HAASBROEK	
drawing nr: 6554/02	WORKING DWG