


FIRST FLOOR PLAN
1 : 100

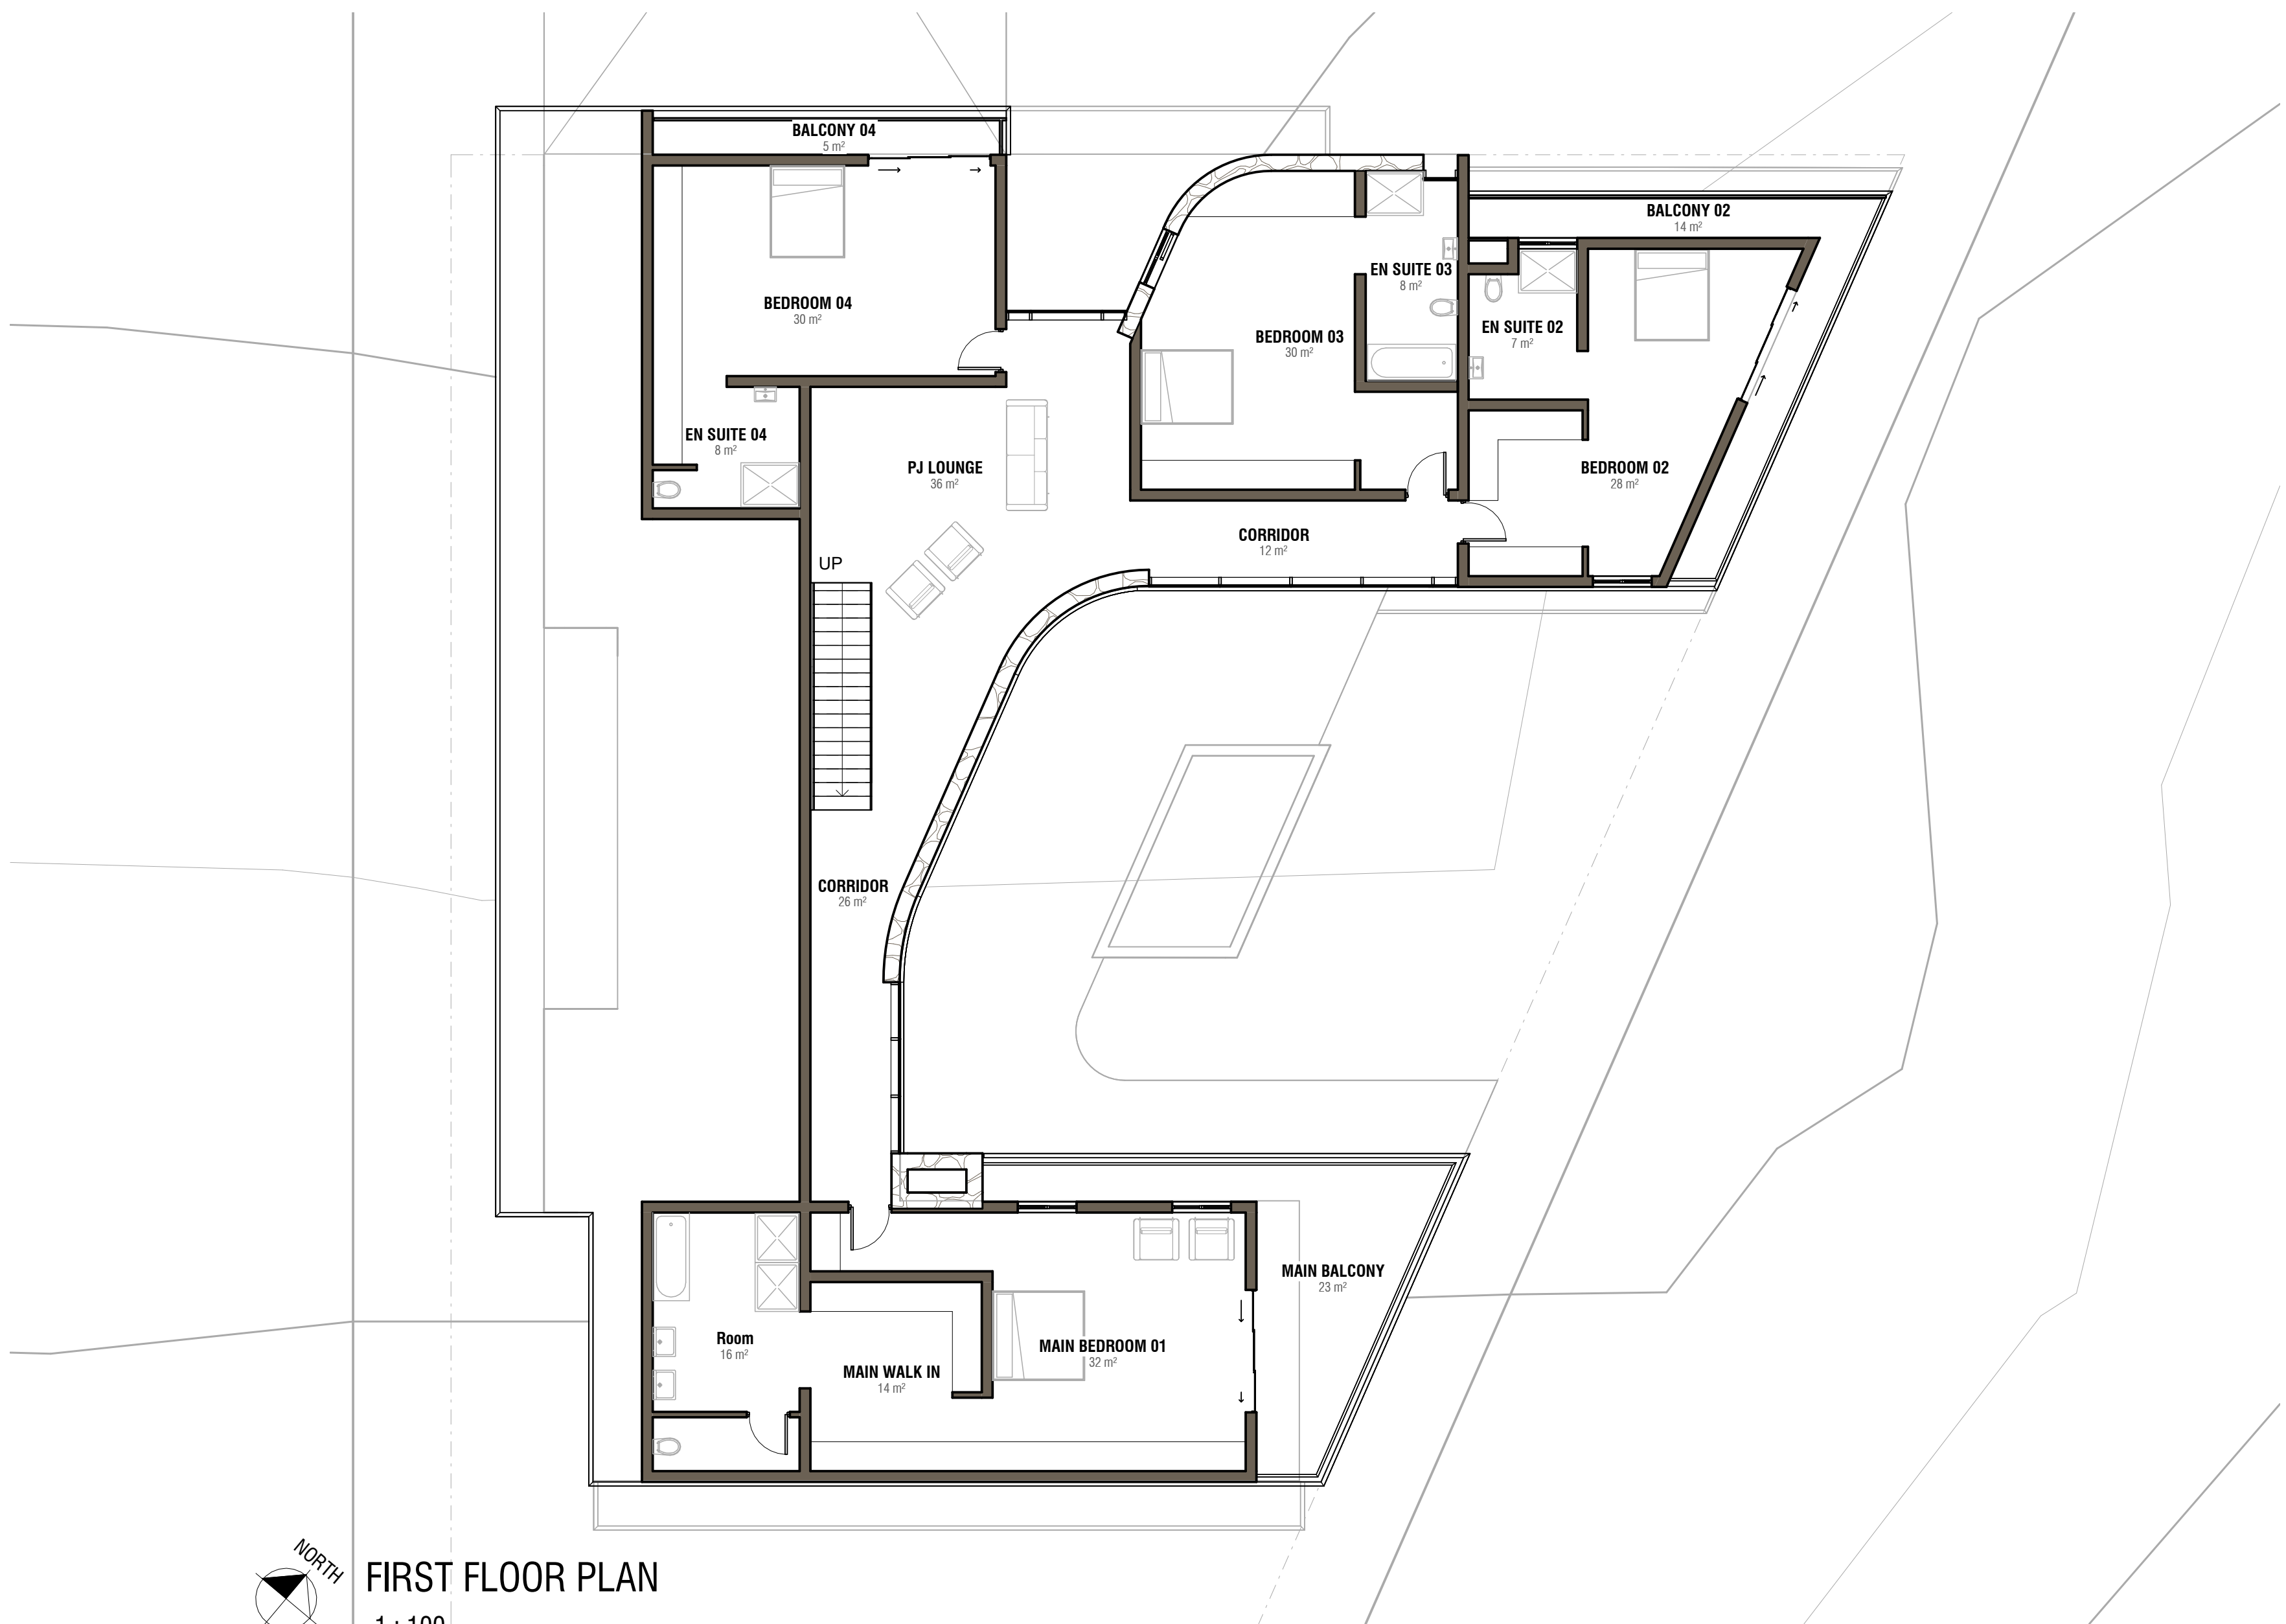

GROUND FLOOR PLAN
1 : 100